



PHASE 3 - NIGHT SHIFT

20:00 - 06:00

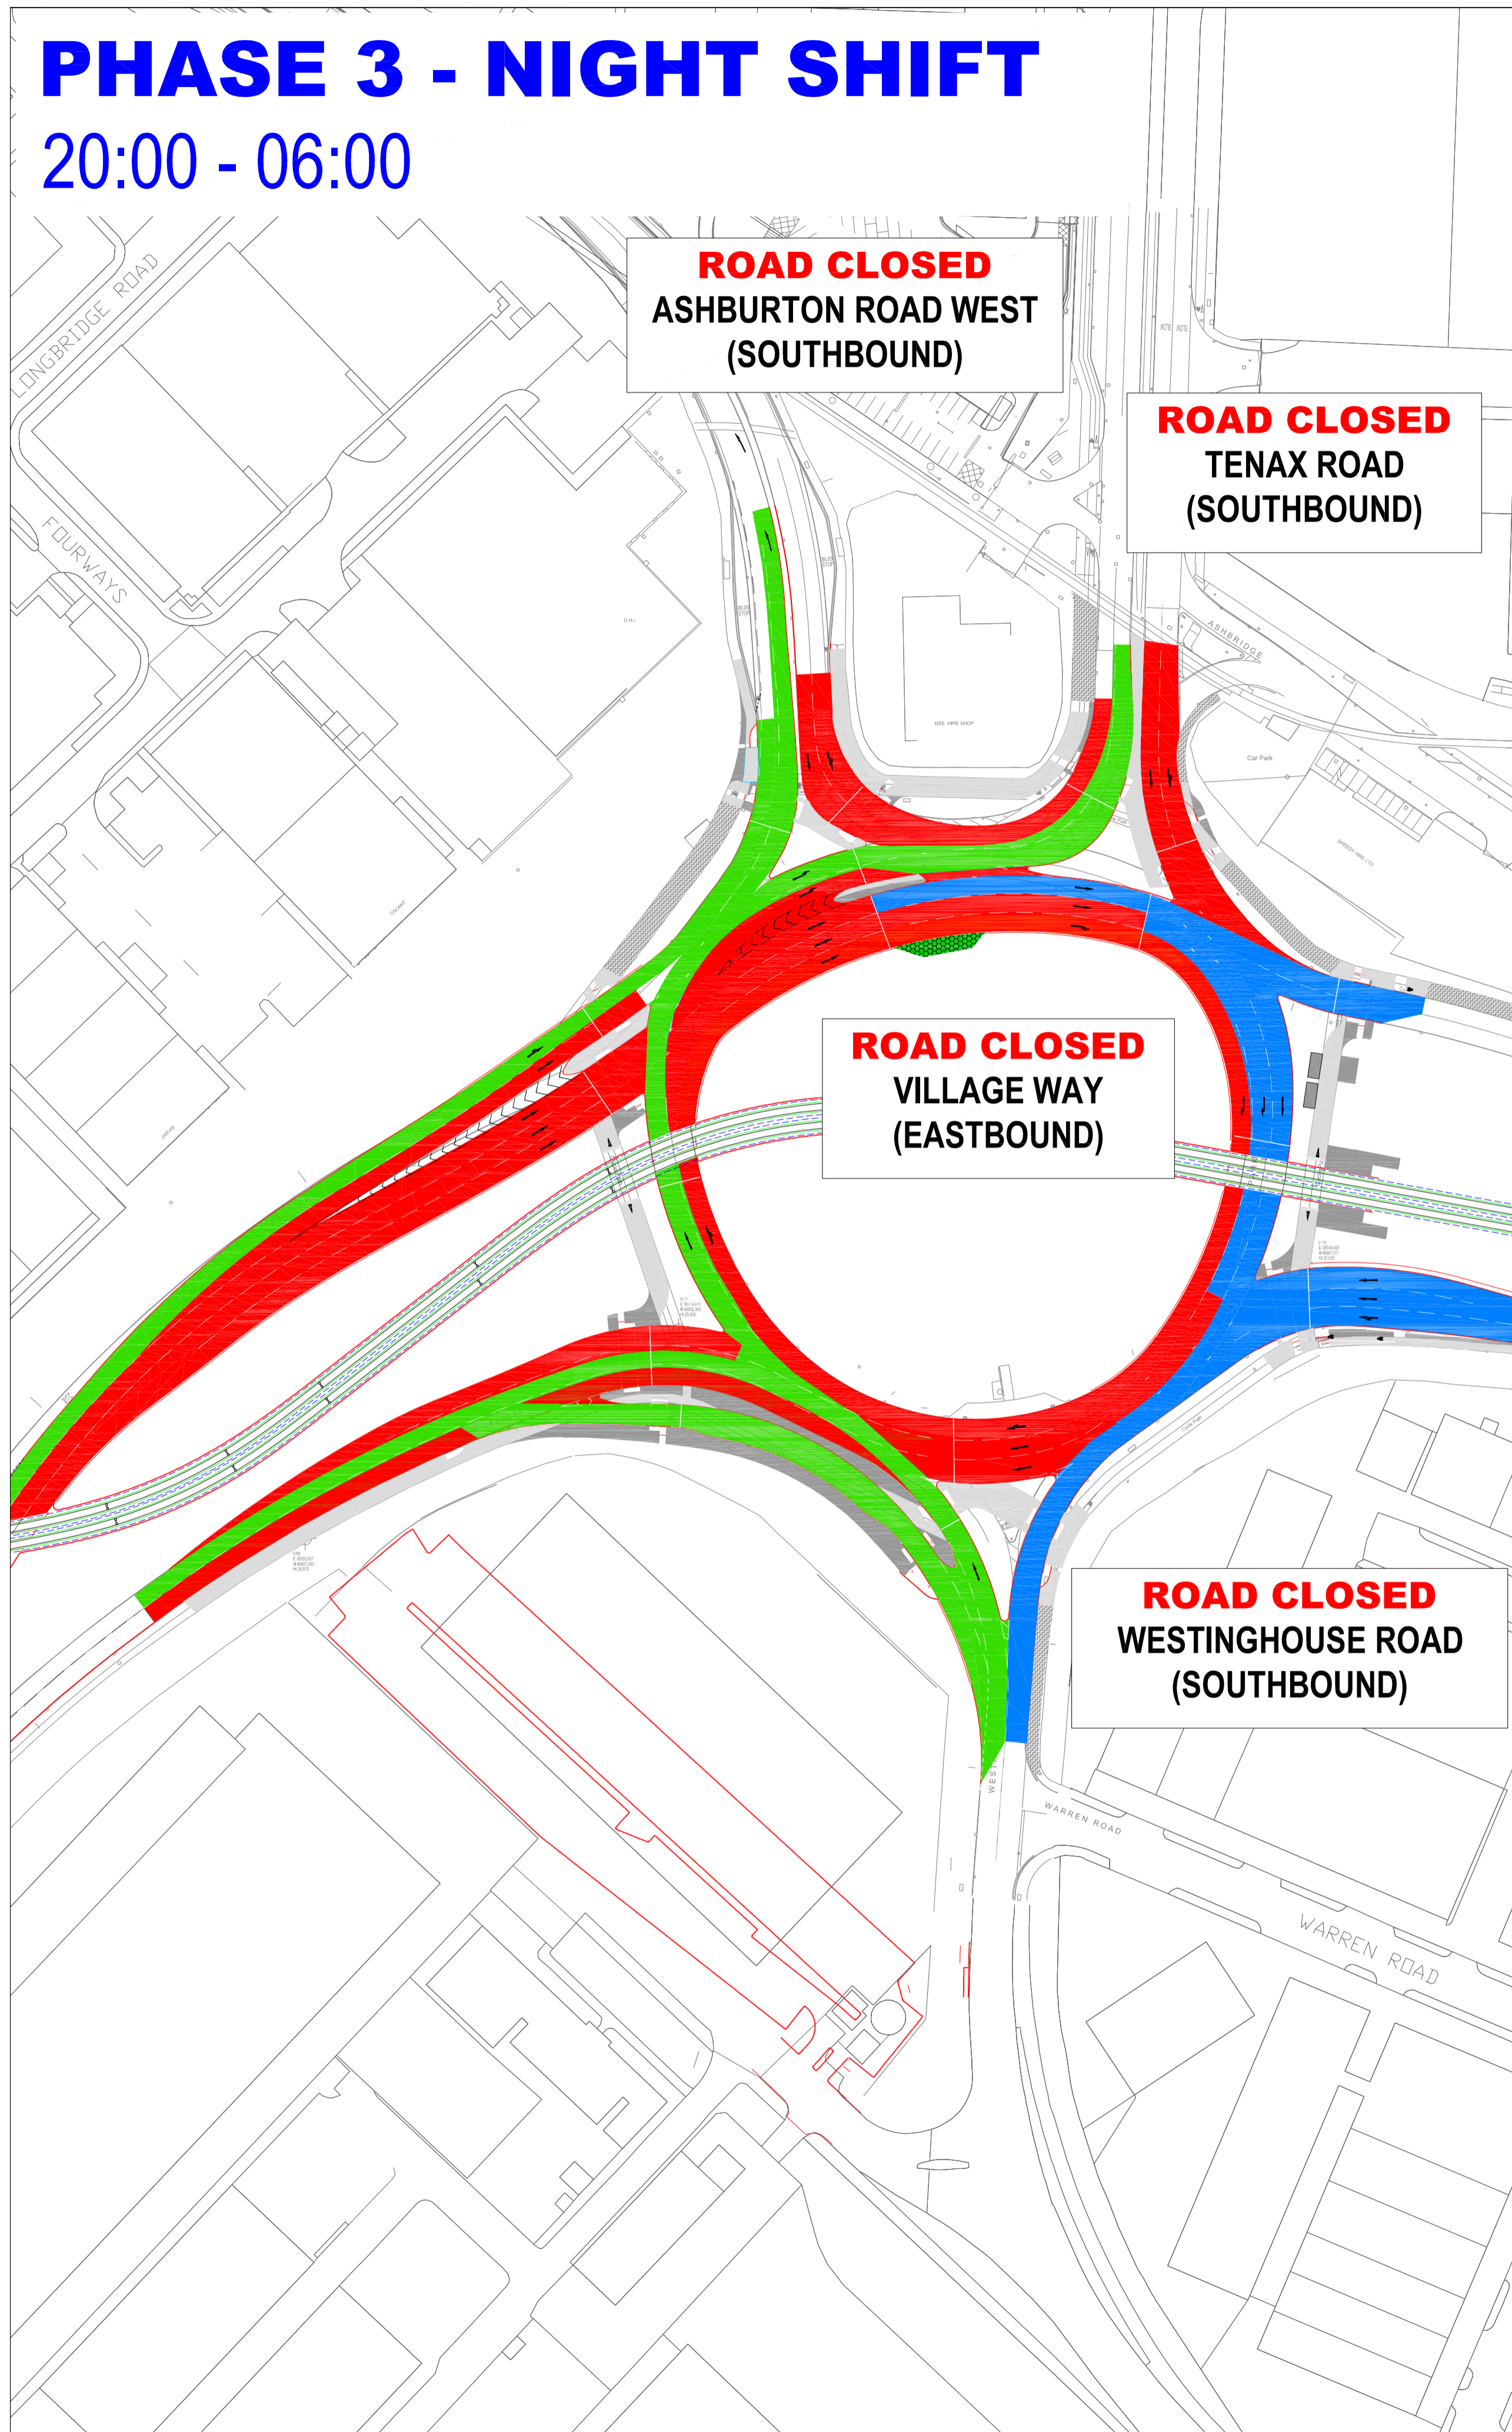

PHASE 3 - DAY SHIFT

06:00 - 20:00

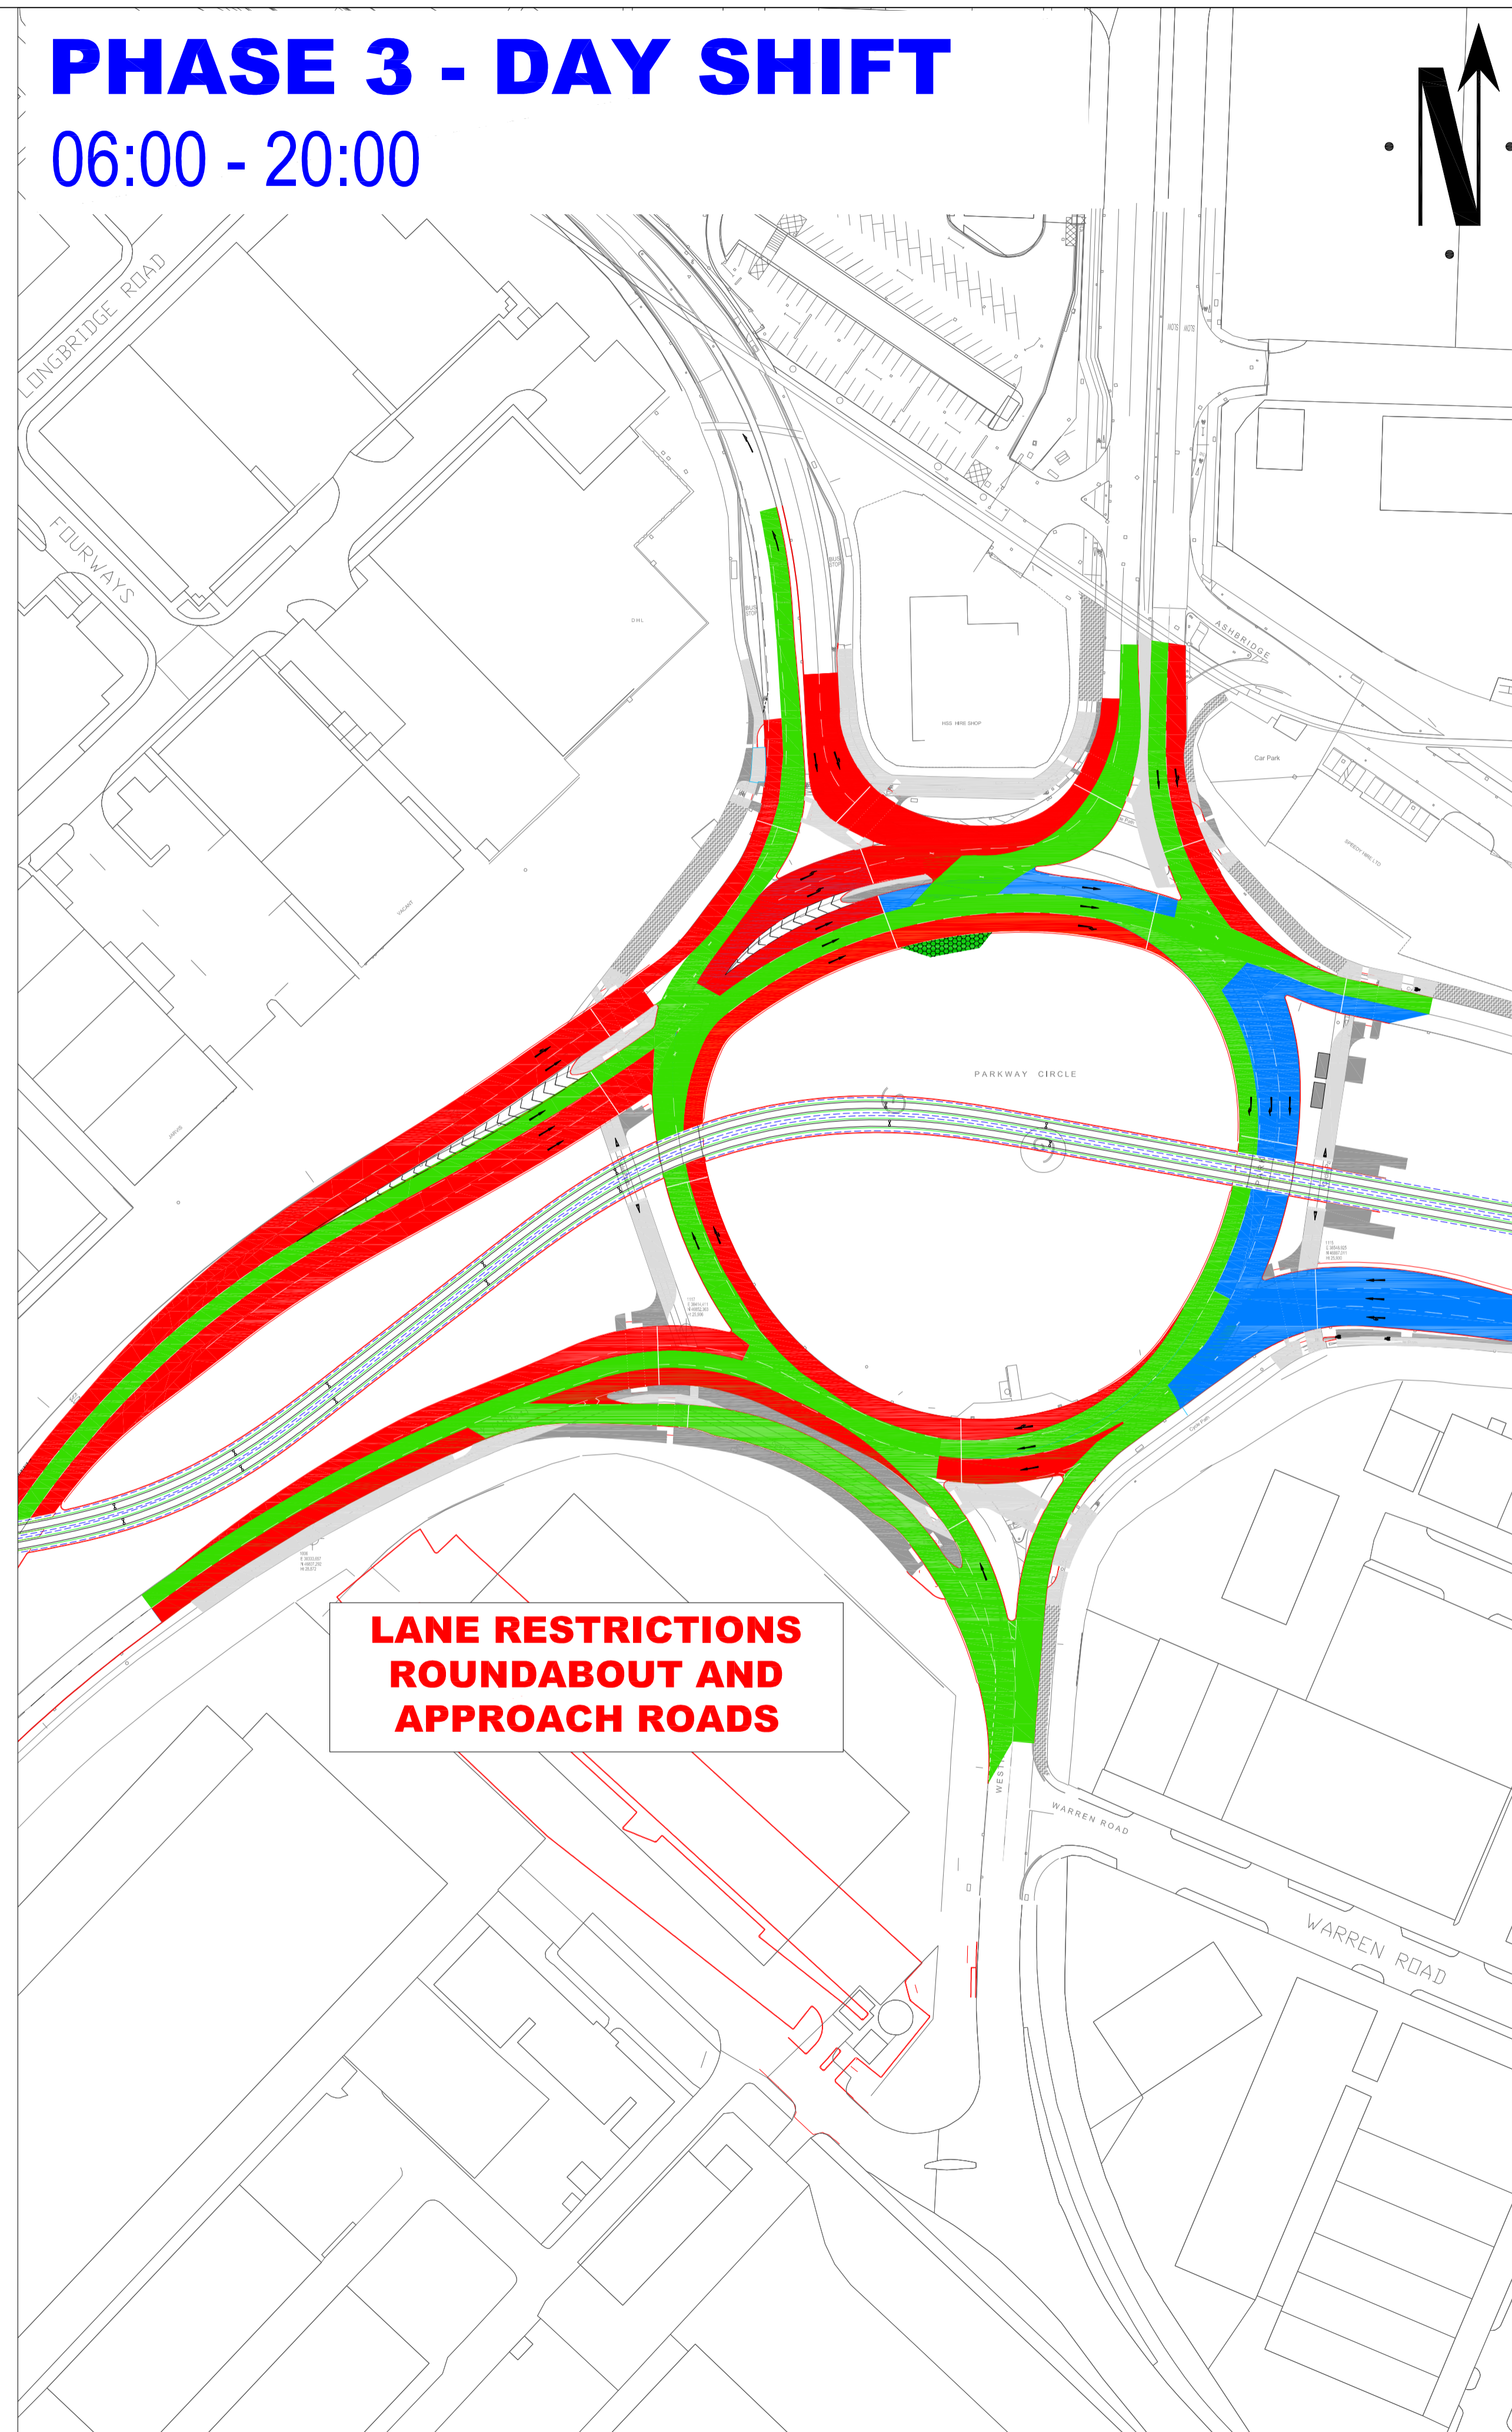

TRAFFIC MANAGEMENT PLAN

- NOTES:
- All signs as per Chapter 8. Distances between cones to be 9m maximum unless otherwise noted.
 - distances between signs NOT to scale for purpose of clarity.
 - All sign placement subject to available safe working space.
 - The purpose of the Traffic Management Plan is for it to be used only as a guide and all traffic management equipment should be put out according to the 'Safety at Street Works and Road Works - Code of Practice', i.e. Red Book & the 'Traffic Signs Manual Chapter 8' i.e. Yellow Book

Key

- Live traffic lane
- Traffic lane closed
- Work area

**WORKS SCHEDULED:
W.C. 06.08.18**

This drawing has been produced for a specific project & client identified below and is not intend for use by any other person or for any other purpose

| Rev | Description | Date |
|-----|-------------------------|----------|
| 01 | First issue for comment | 18.07.17 |
| | | |
| | | |

| CODE | SUITABILITY DESCRIPTION |
|--------|-------------------------|
| STATUS | PURPOSE OF ISSUE |



PROJECT
Manchester Metrolink Phase 3

TITLE
**Park Way Circle, Stretford
Section 4.2
Trafford Park Line
Junction Completion Phasing**



| DRAWN BY | CHECKED BY | DATE |
|-----------|----------------|------------|
| C. Powell | J. Heptinstall | 18/07/2018 |

NTS All dimensions to be verified on site PROJECT NUMBER MPT3

| DRAWING NUMBER | REV |
|-----------------|-----|
| 33119-4.200047C | 01 |